



位置図

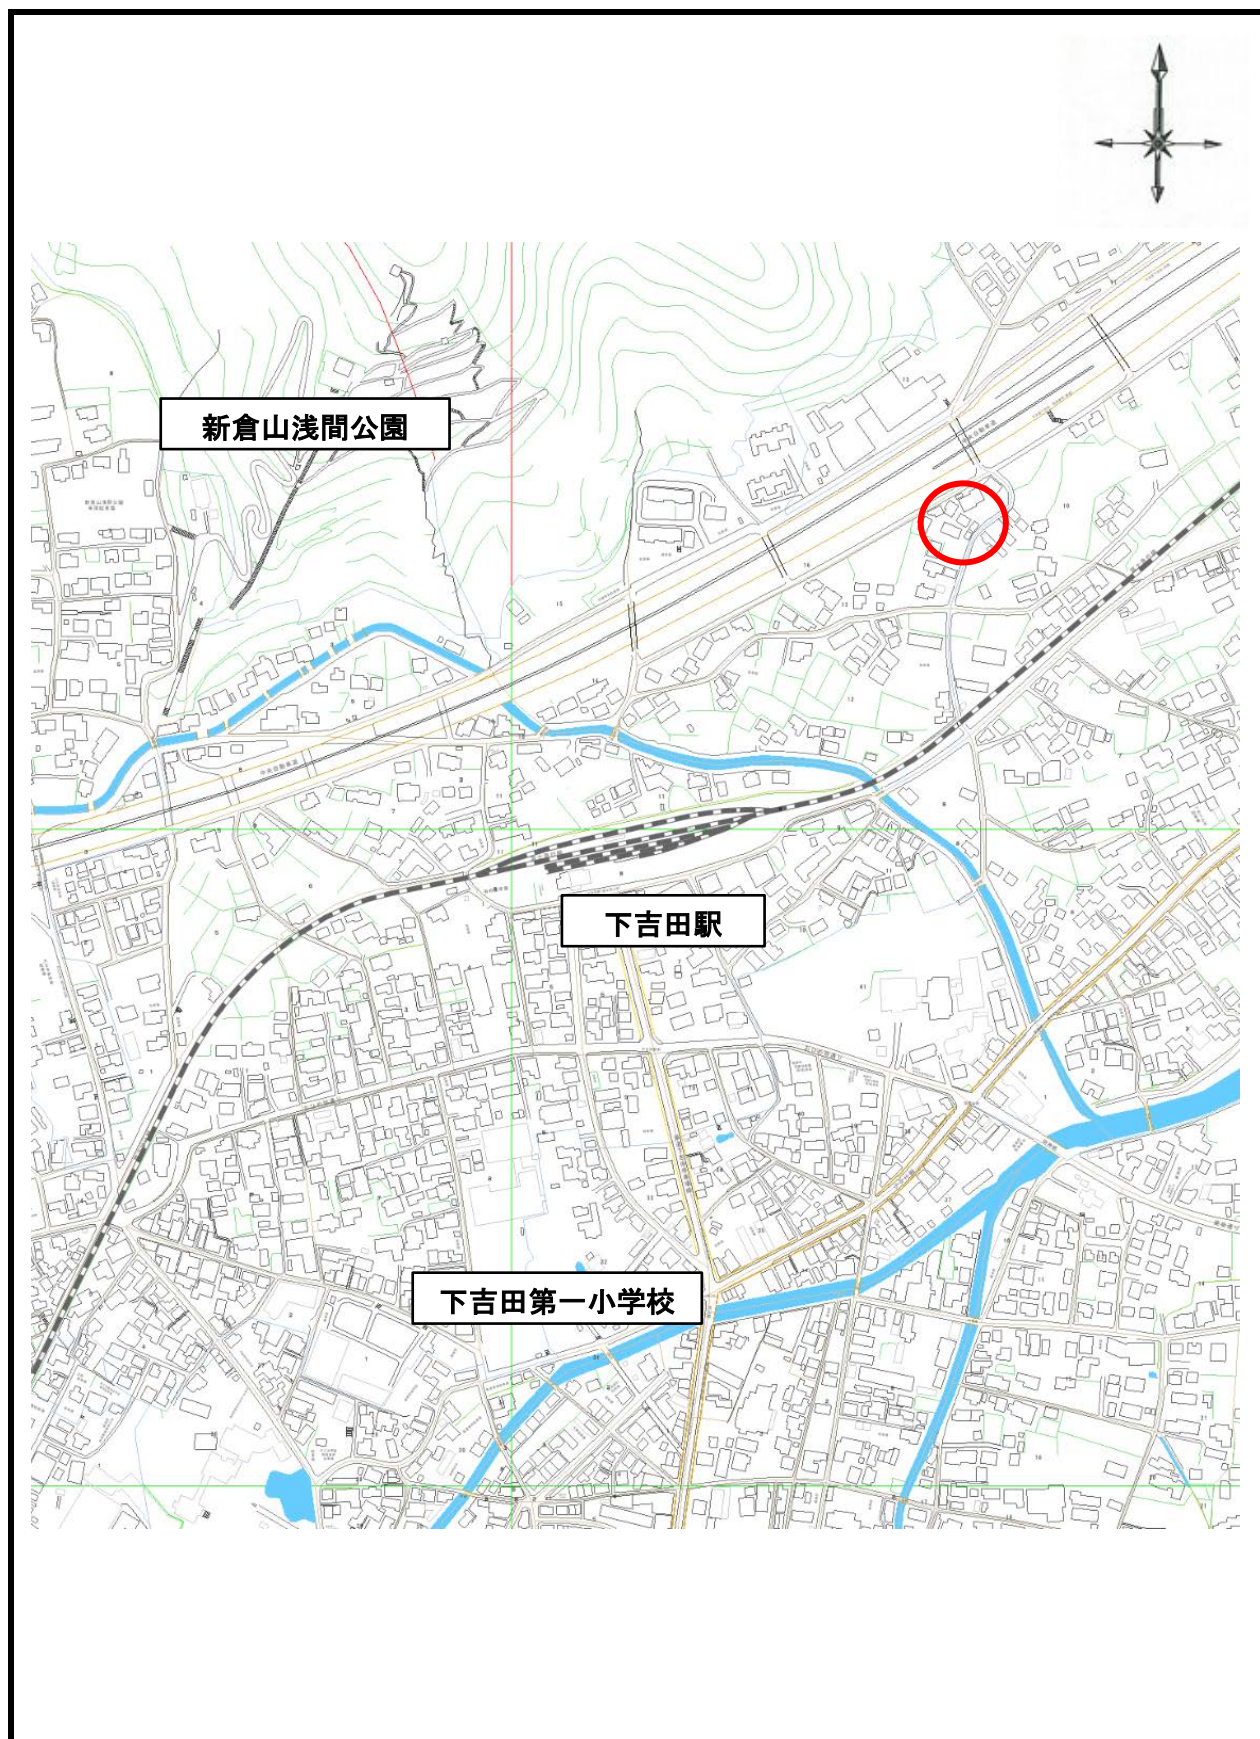


案内図

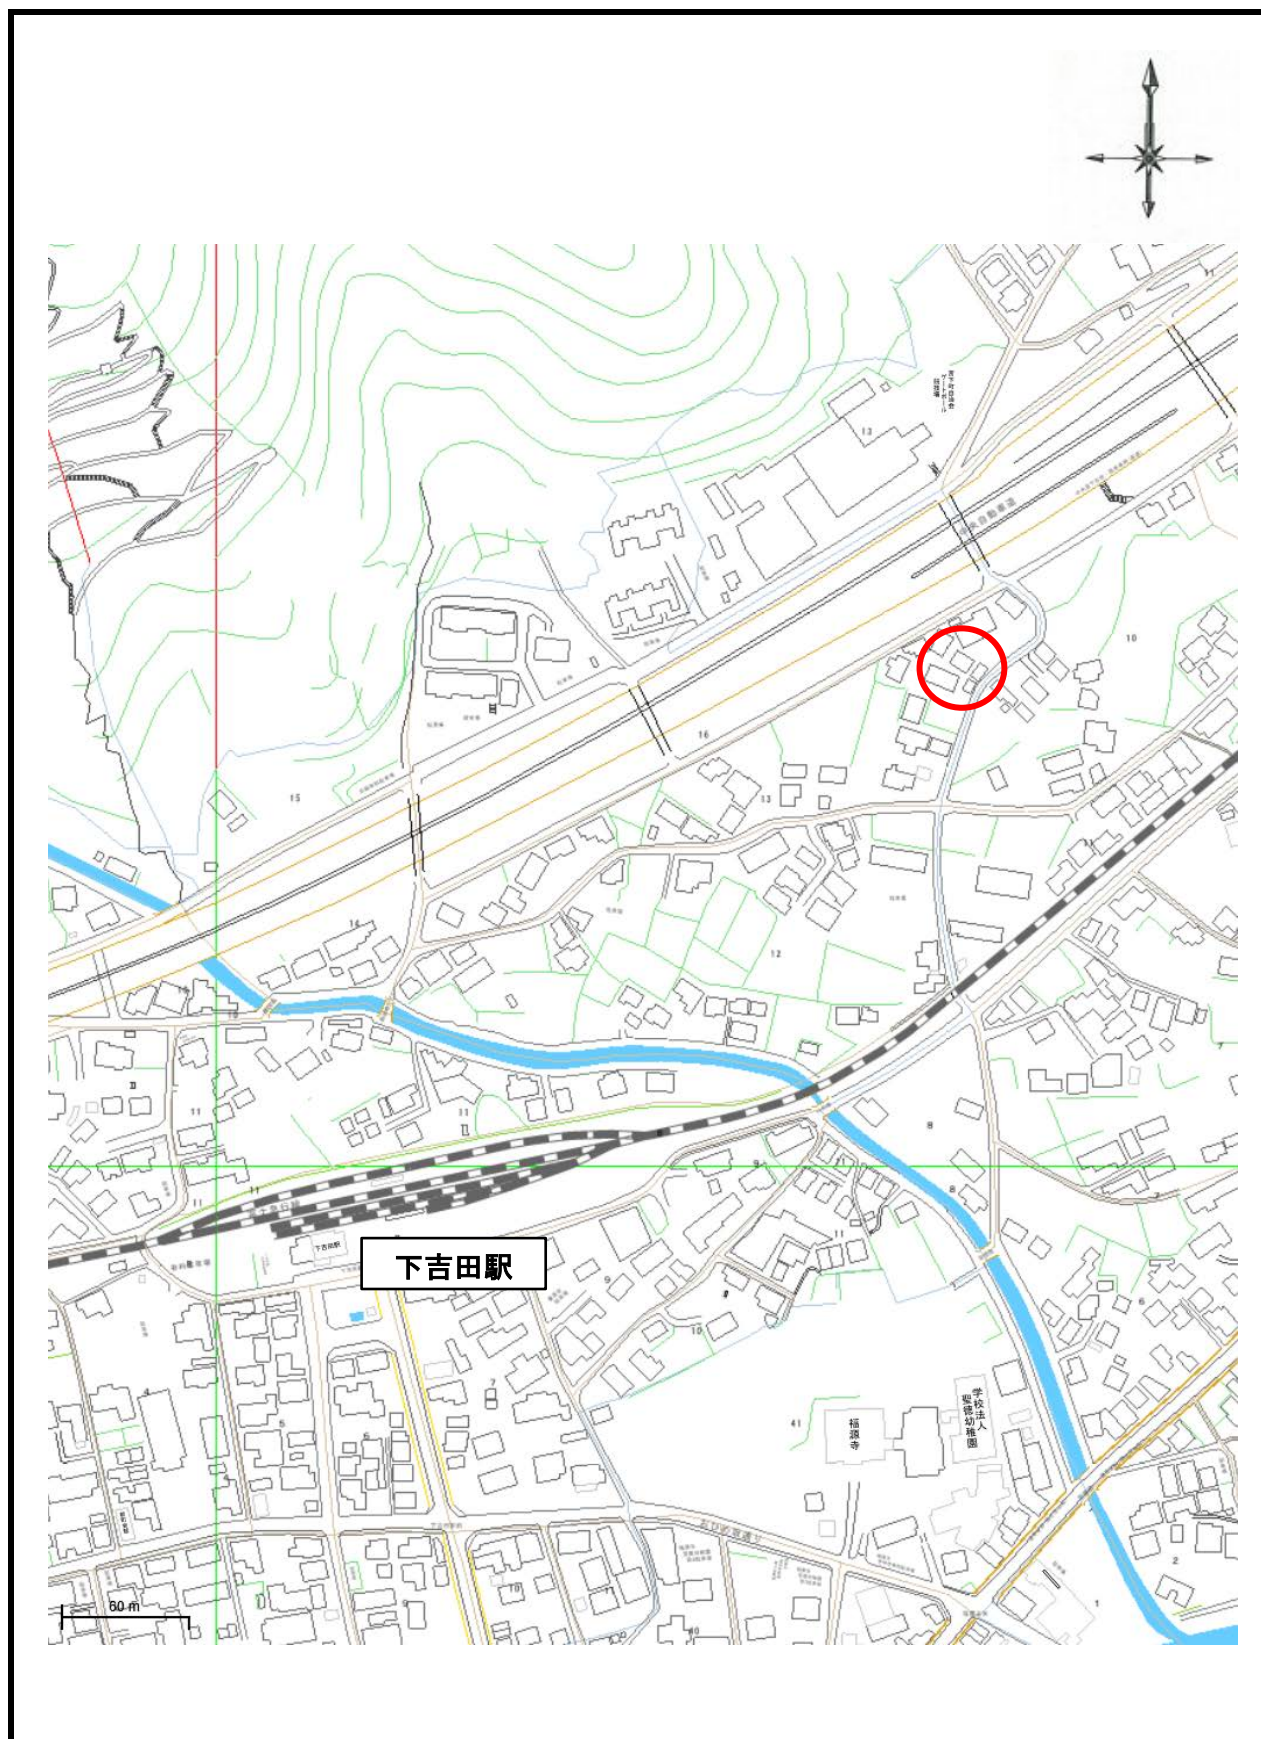



※データ作成上、図面に伸縮、歪みが生じている場合がありますのでご注意ください。

地積測量図

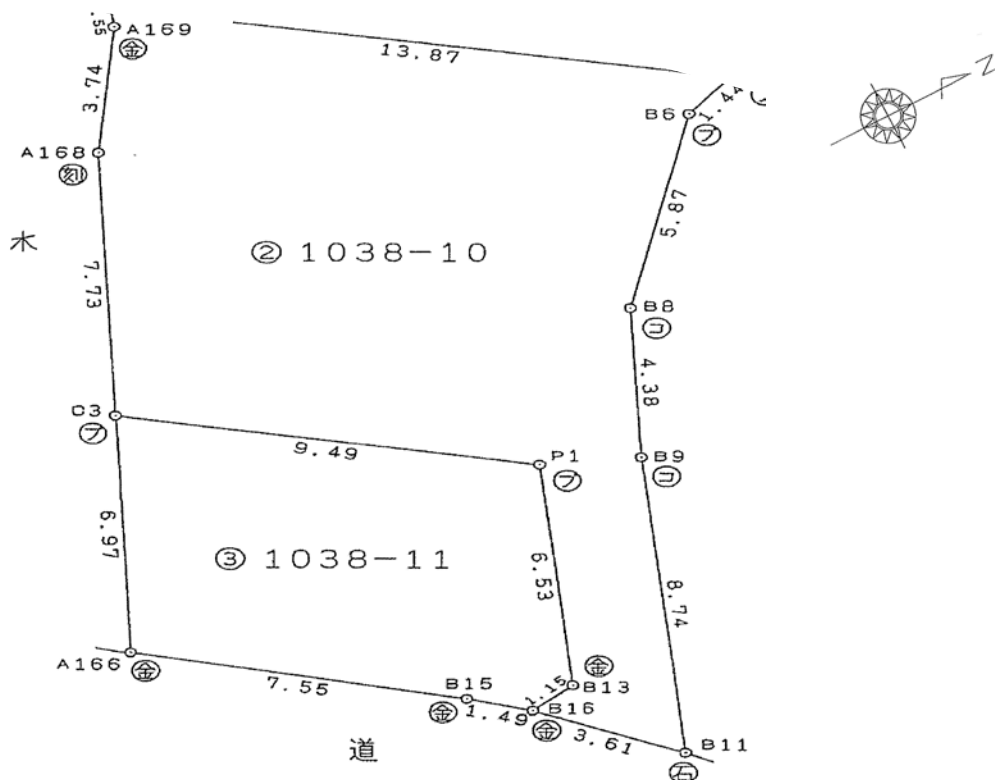

地番	② 1038-10				
NO	X_n	Y_n	$Y_{n+1}-Y_{n-1}$	$X_n \cdot (Y_{n+1}-Y_{n-1})$	
C2	-55764.232	28085.697	-7.657	426986.7244	
A169	-55764.416	28086.211	3.645	-203261.2963	
A168	-55766.453	28089.342	10.140	-565471.8334	
C3	-55769.720	28096.351	12.653	-705654.2672	
P1	-55762.089	28101.995	11.723	-653698.9693	
B13	-55764.472	28108.074	6.323	-352598.7565	
B16	-55765.599	28108.318	2.922	-162947.0803	
B11	-55763.177	28110.996	-5.460	304466.9464	
B9	-55759.988	28102.858	-12.118	675699.5346	
B8	-55758.163	28098.878	-8.450	471156.4774	
B6	-55754.354	28094.408	-5.010	279329.3135	
C1	-55753.023	28093.868	-8.711	485664.5834	
合計				-328.6233	
合計面積				164.3117	
地積				164.31	m ²

地番	③ 1038-11				
NO	X_n	Y_n	$Y_{n+1}-Y_{n-1}$	$X_n \cdot (Y_{n+1}-Y_{n-1})$	
P1	-55762.089	28101.995	-11.723	653698.9693	
C3	-55769.720	28096.351	0.677	-37756.1004	
A166	-55772.666	28102.672	10.982	-612495.4180	
B15	-55766.722	28107.333	5.646	-314058.9124	
B16	-55765.599	28108.318	0.741	-41322.3089	
B13	-55764.472	28108.074	-6.323	352598.7565	
合計				-135.0139	
合計面積				67.5070	
地積				67.50	m ²

※データ作成上、図面に伸縮、歪みが生じている場合がありますのでご注意ください。